



# NIVEAU 1

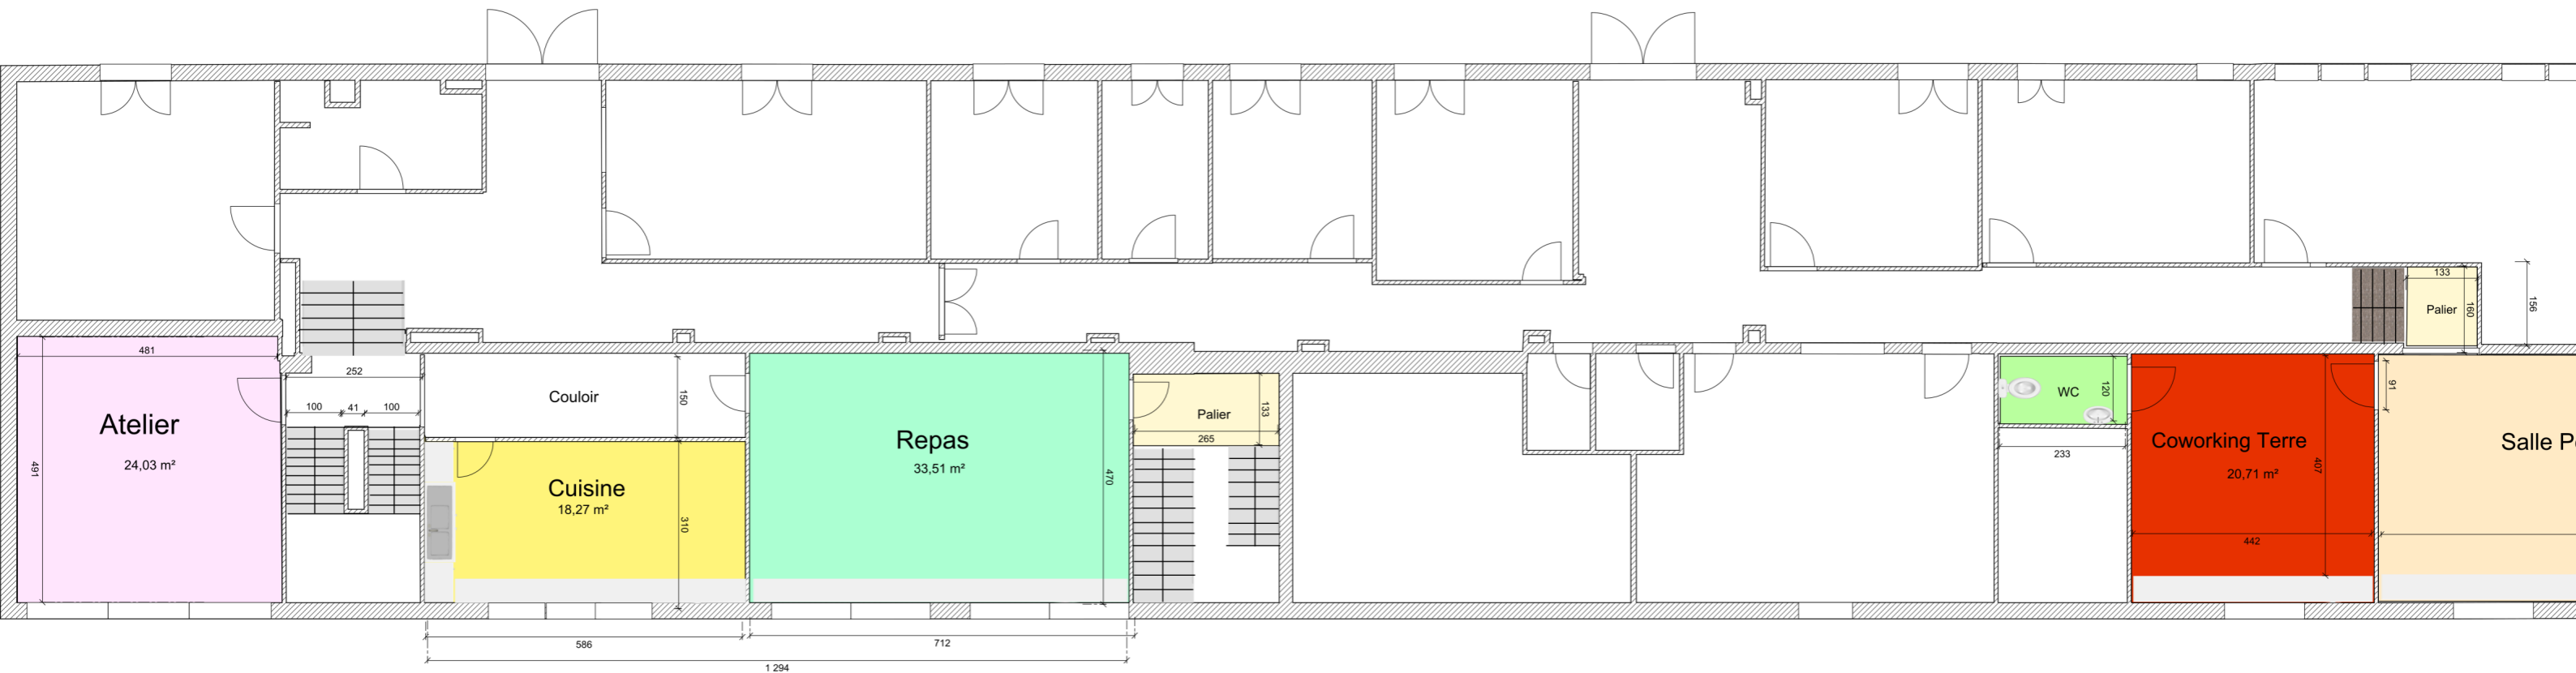

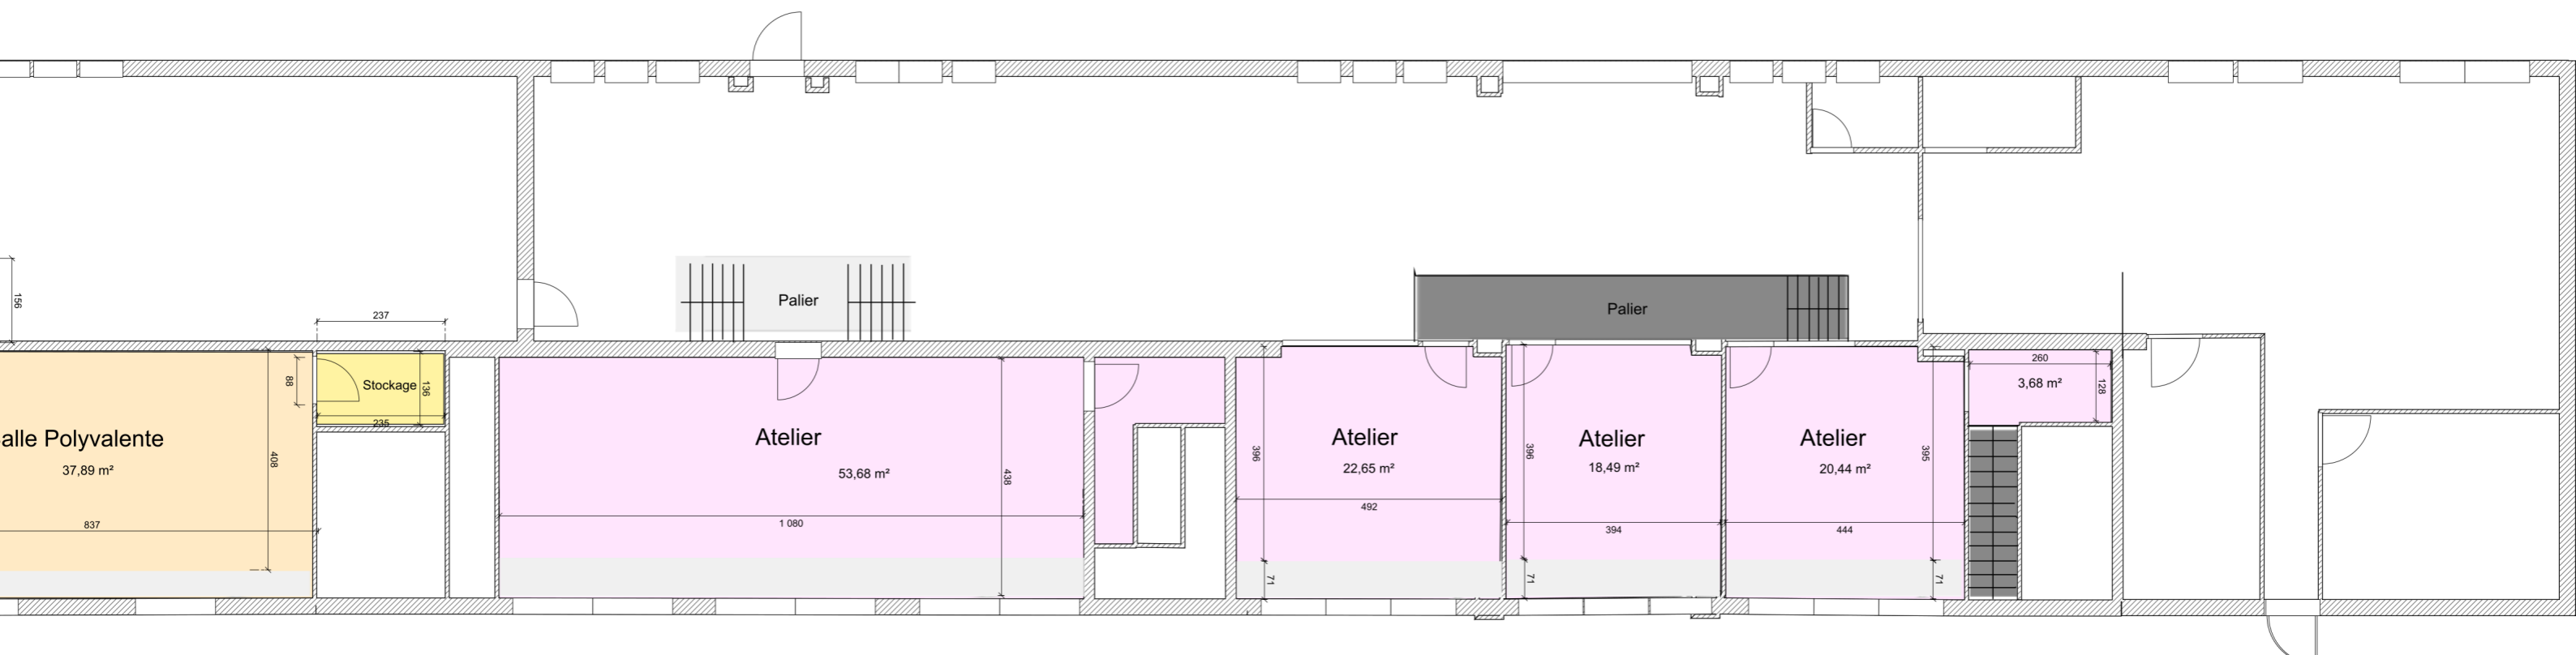

alle Polyvalente  
37,89 m<sup>2</sup>  
837  
408  
88

Stockage  
136  
235  
237

Atelier  
53,68 m<sup>2</sup>  
1 080  
438

Palier

Atelier  
22,65 m<sup>2</sup>  
492  
396  
71

Palier

Atelier  
18,49 m<sup>2</sup>  
394  
396  
71

Atelier  
20,44 m<sup>2</sup>  
444  
395  
71

3,68 m<sup>2</sup>  
260  
128

